

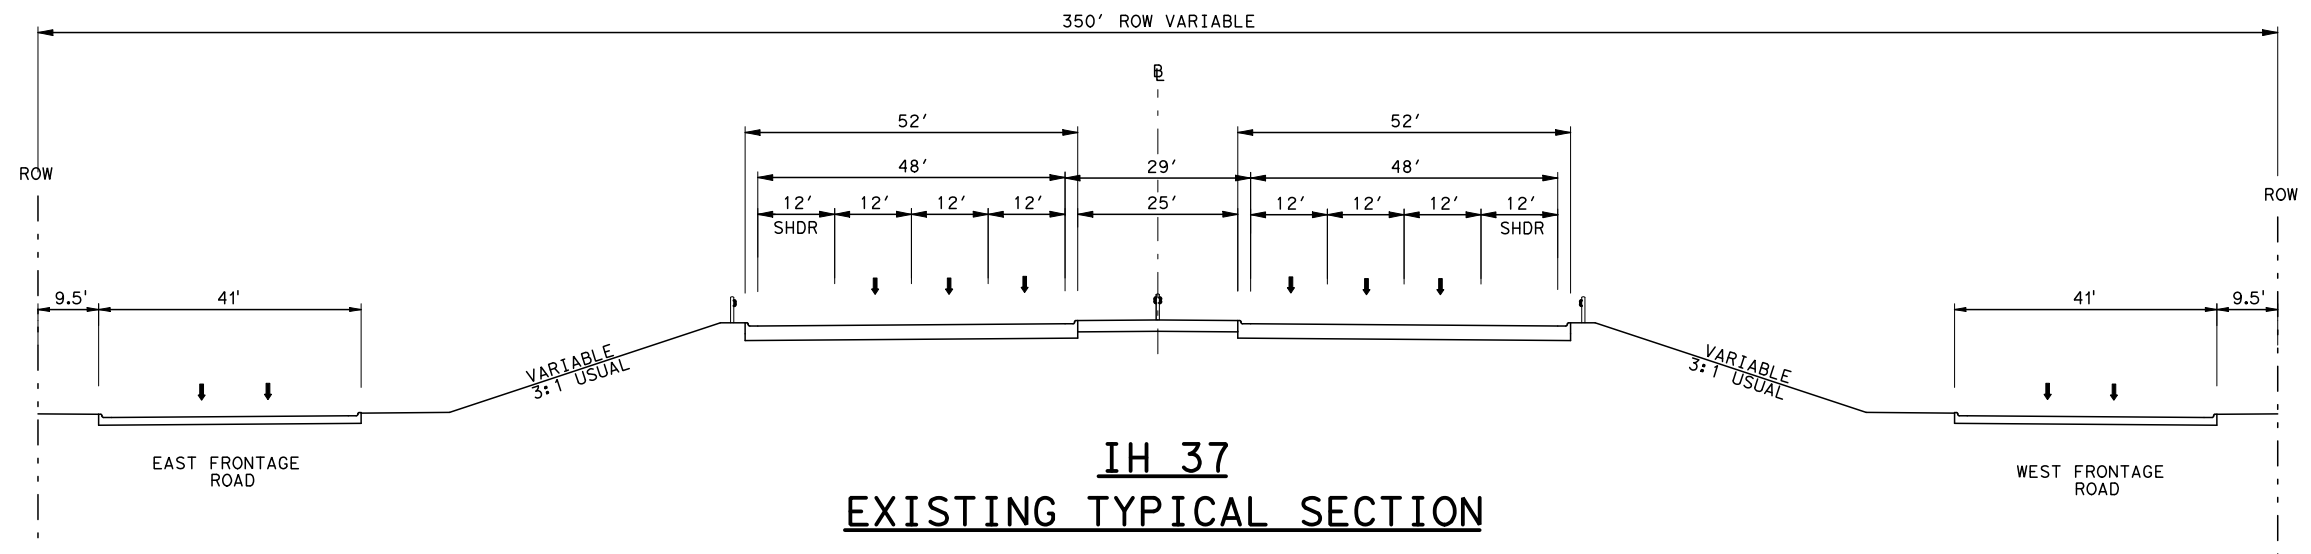
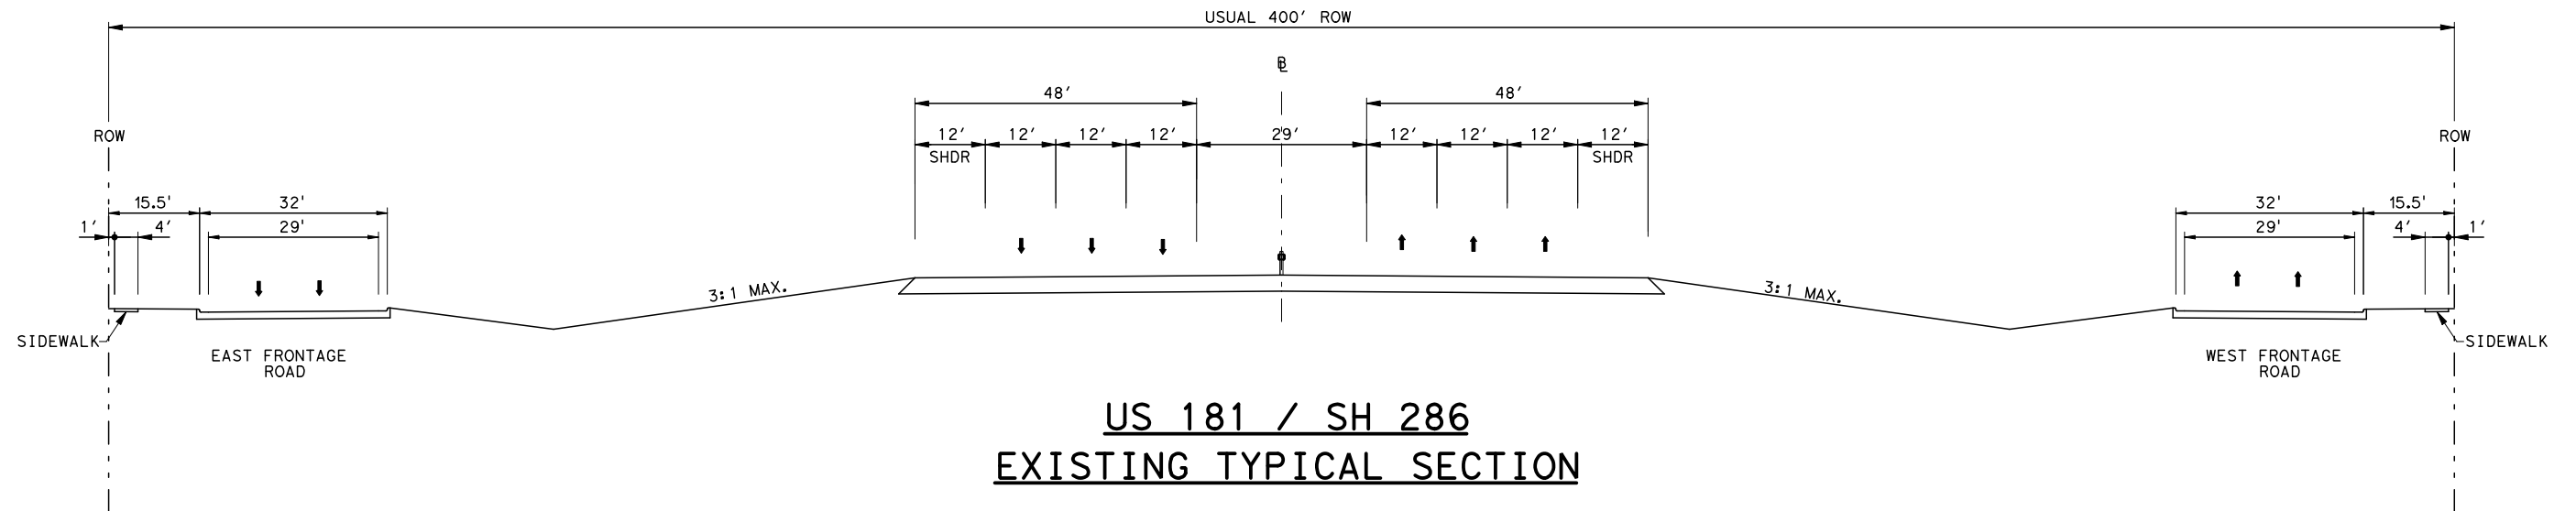
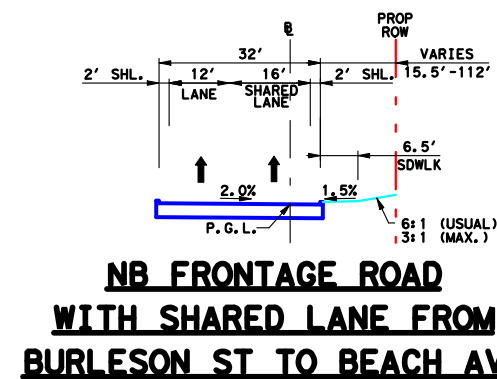
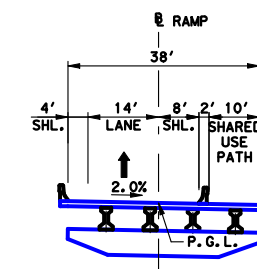
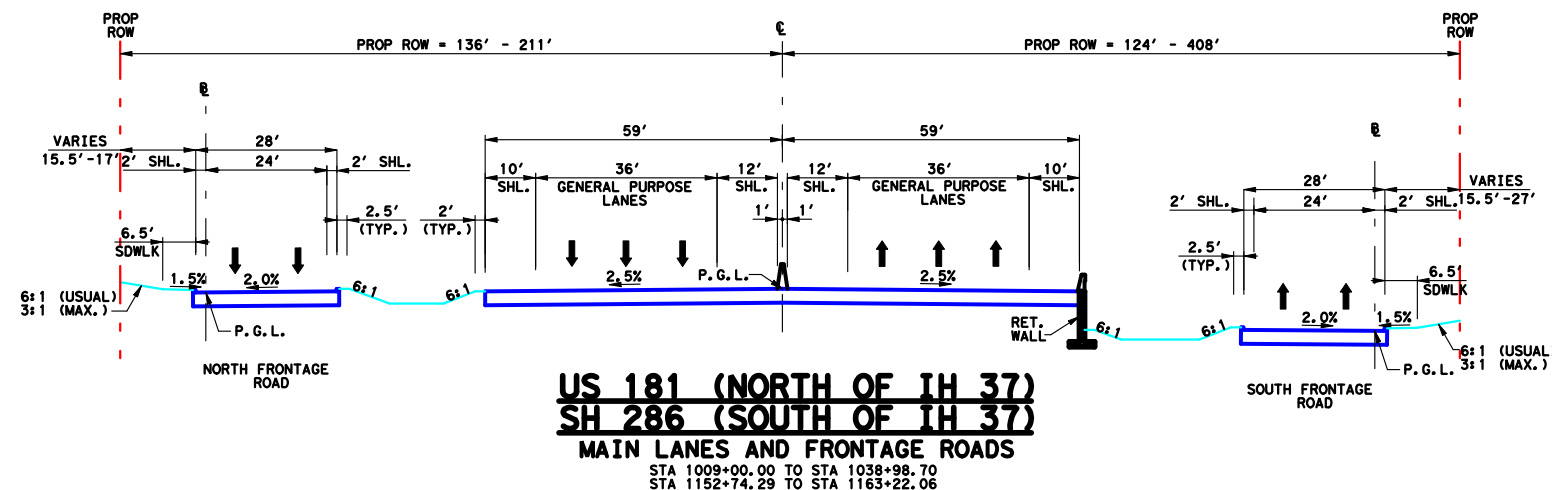
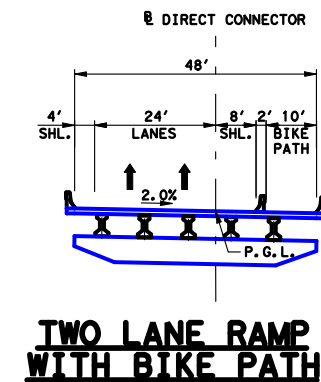
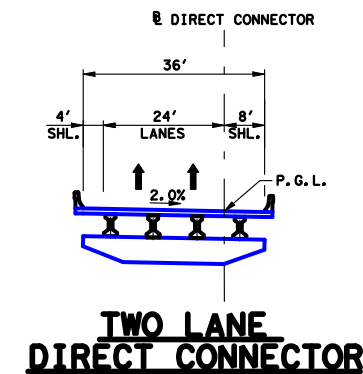
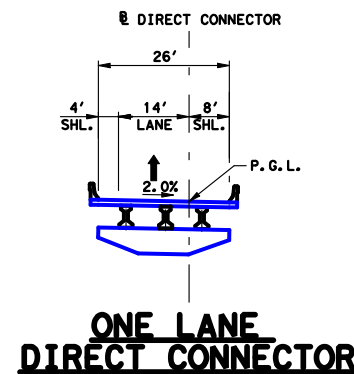
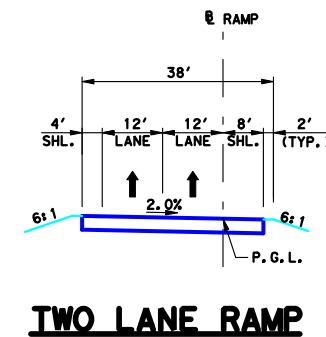
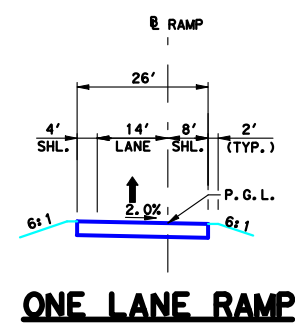
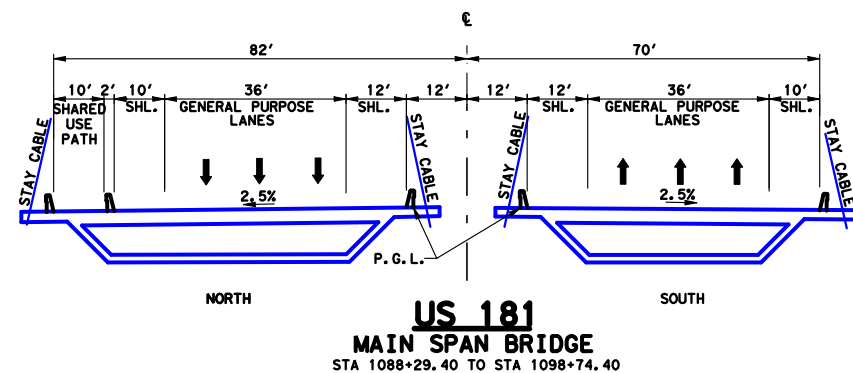
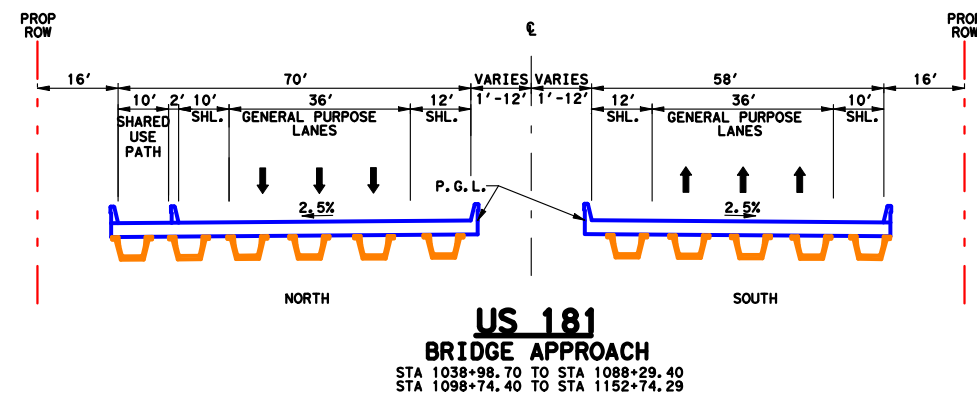


**APPENDIX D**  
**TYPICAL SECTIONS**











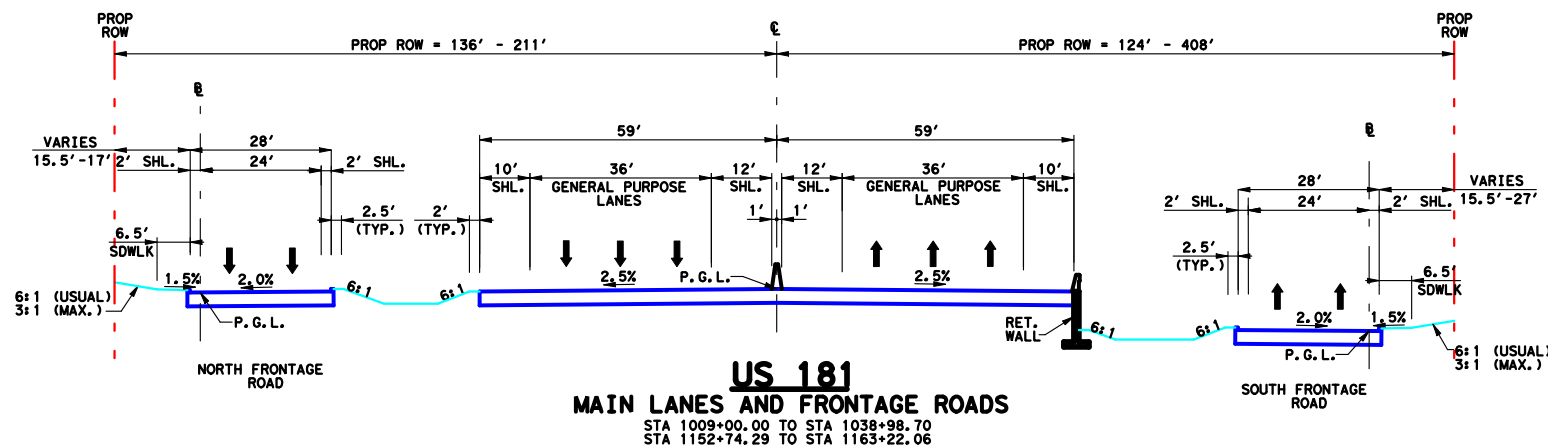


#### APPENDIX D - EXISTING TYPICAL SECTIONS

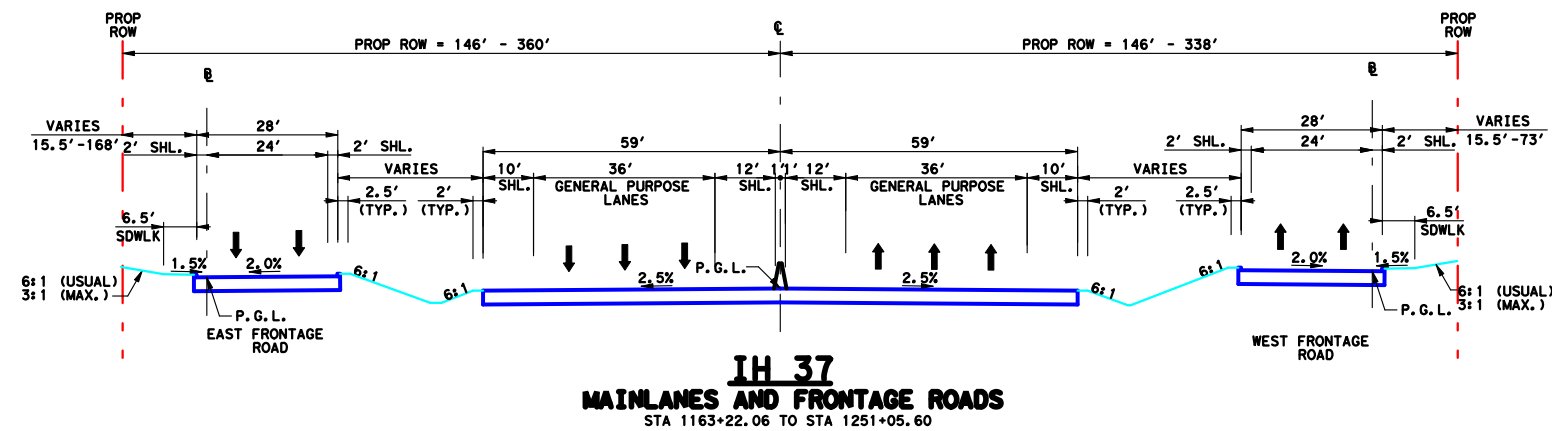



# APPENDIX D - PROPOSED TYPICAL SECTIONS GREEN ALTERNATIVE

US 181 Harbor Bridge Draft  
Environmental Impact Statement  
CSJ 0101-06-095

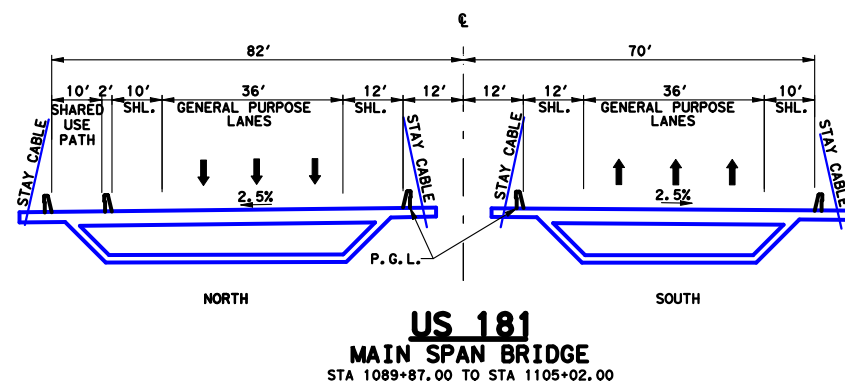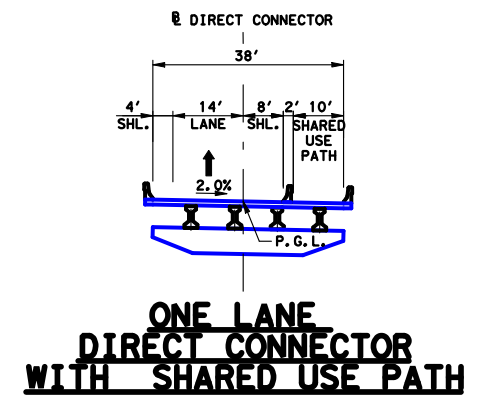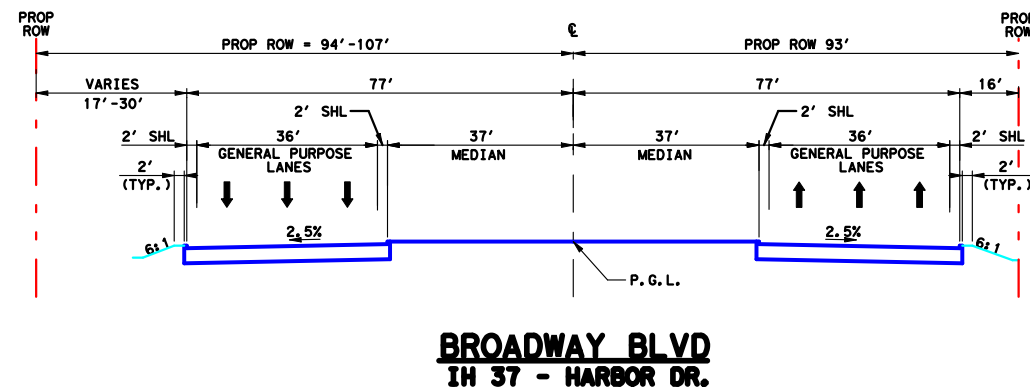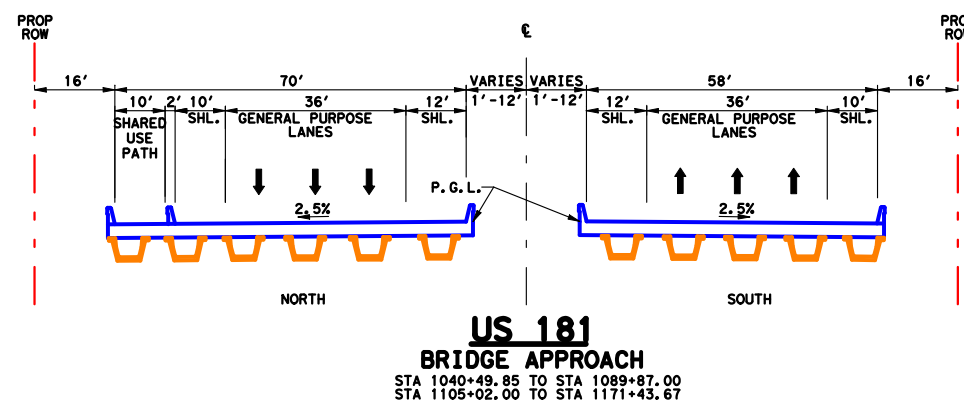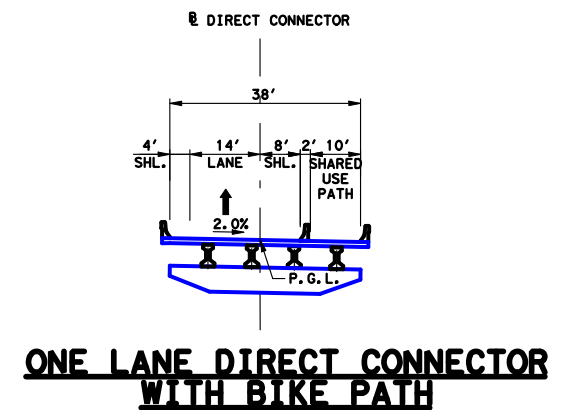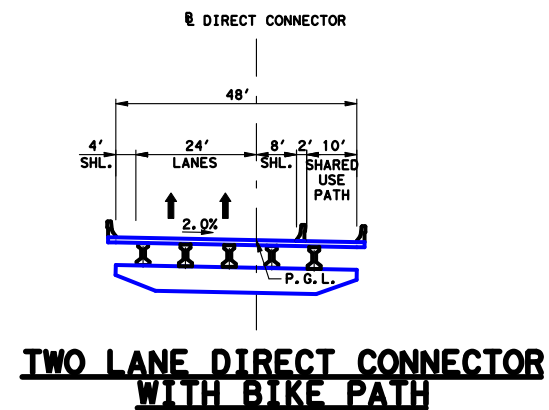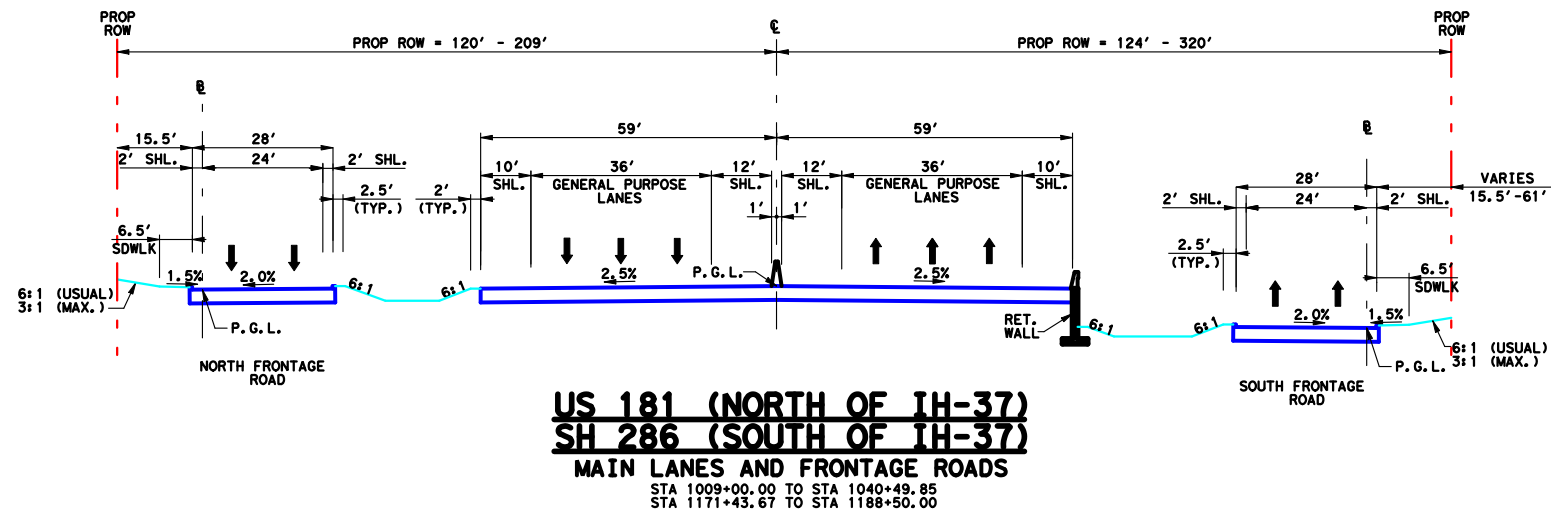
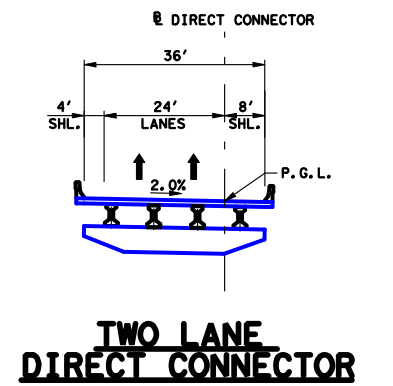
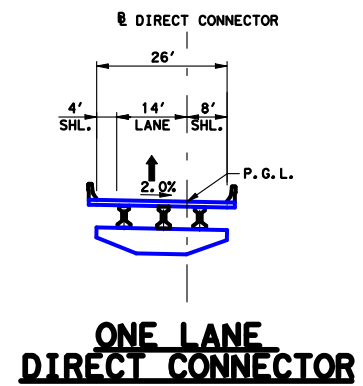
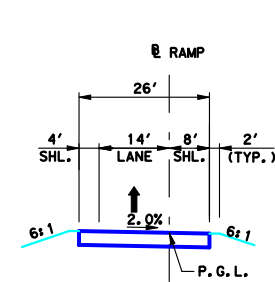
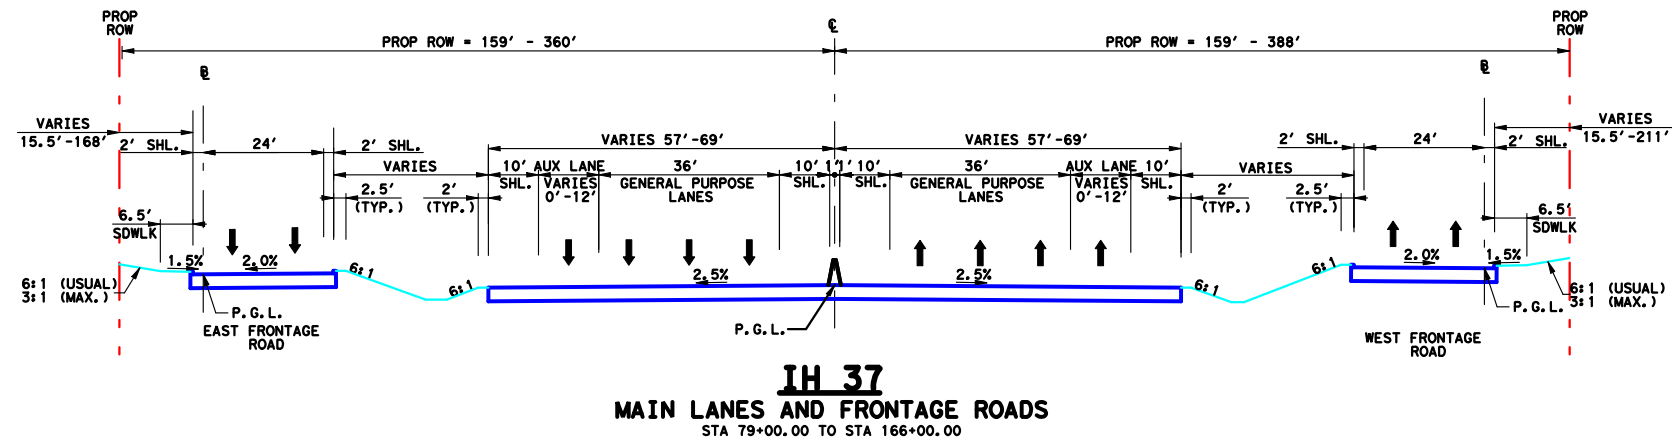


# APPENDIX D - PROPOSED TYPICAL SECTIONS RED ALTERNATIVE

US 181 Harbor Bridge Draft  
Environmental Impact Statement  
CSJ 0101-06-095

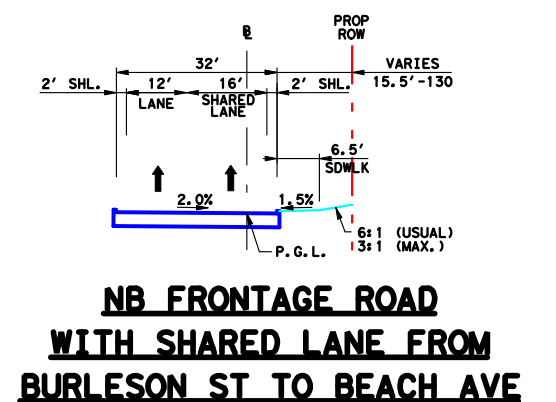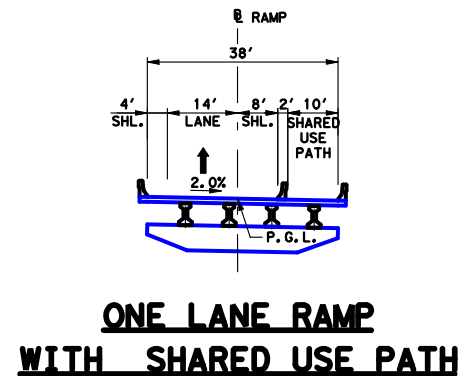













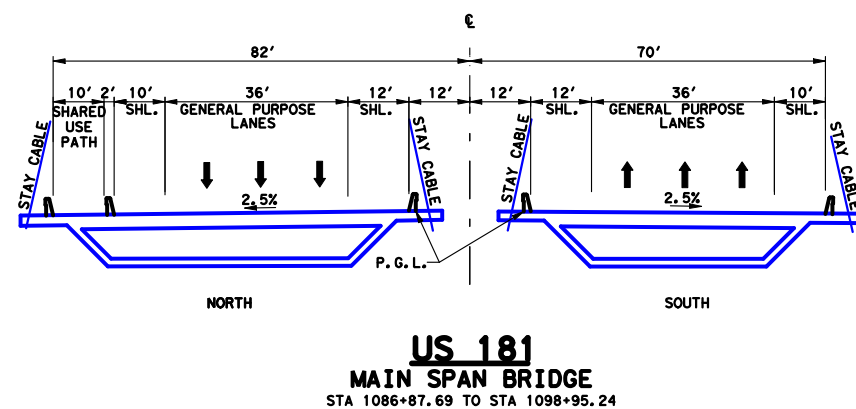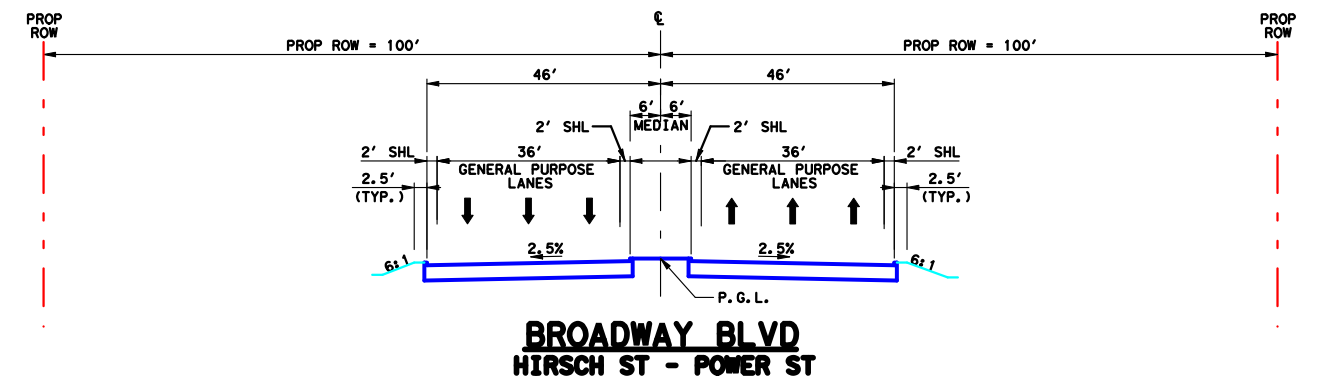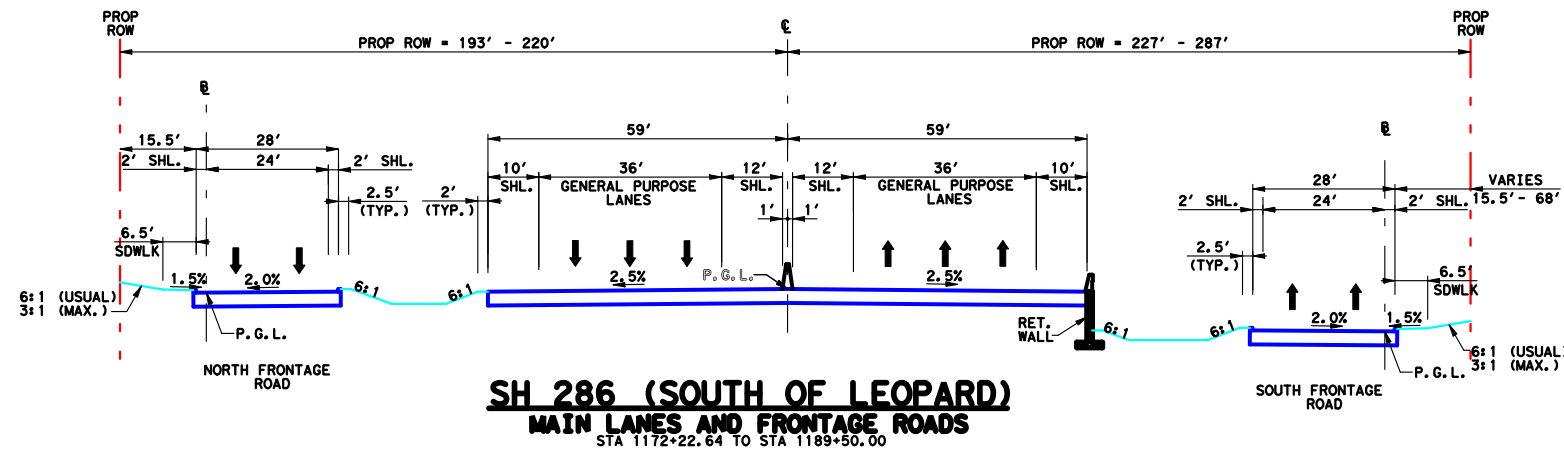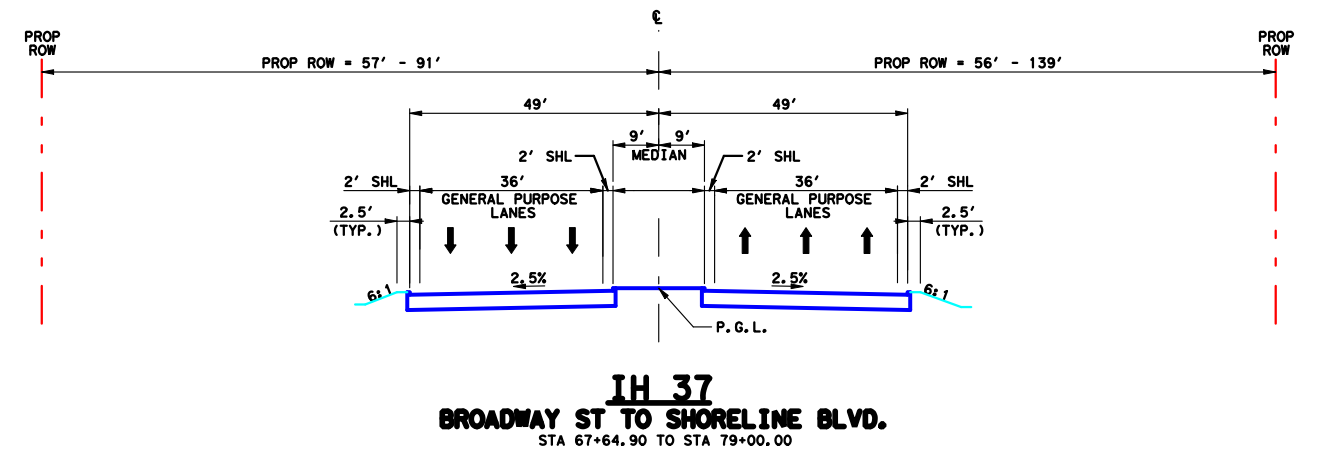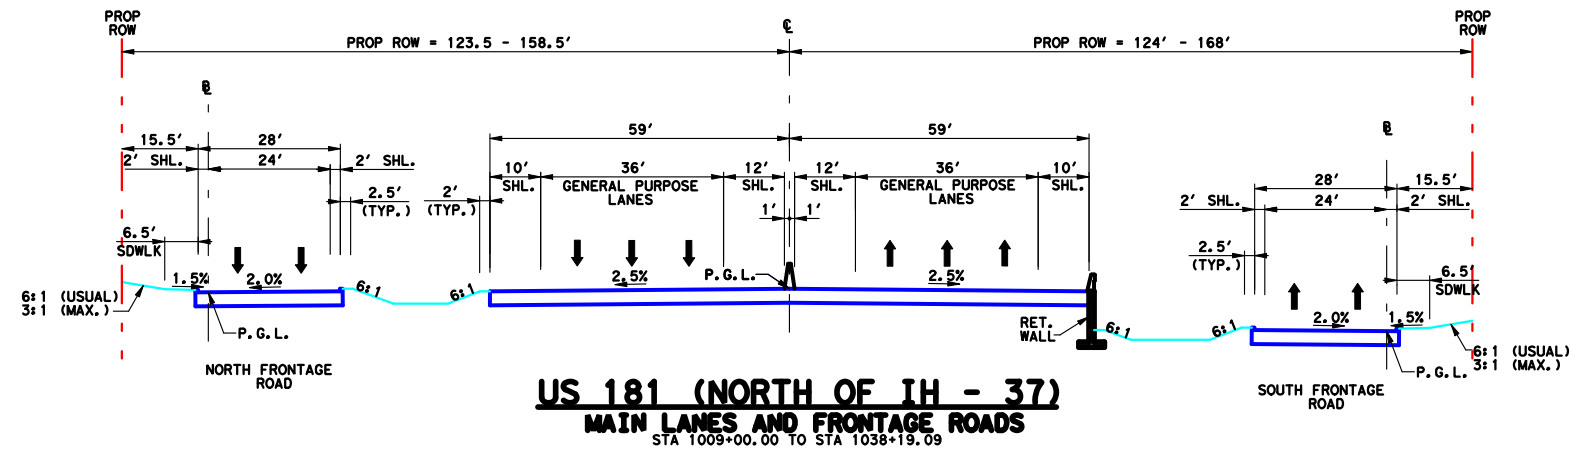



APPENDIX D - PROPOSED TYPICAL SECTIONS  
 ORANGE ALTERNATIVE








US 181 Harbor Bridge Draft  
 Environmental Impact Statement  
 CSJ 0101-06-095

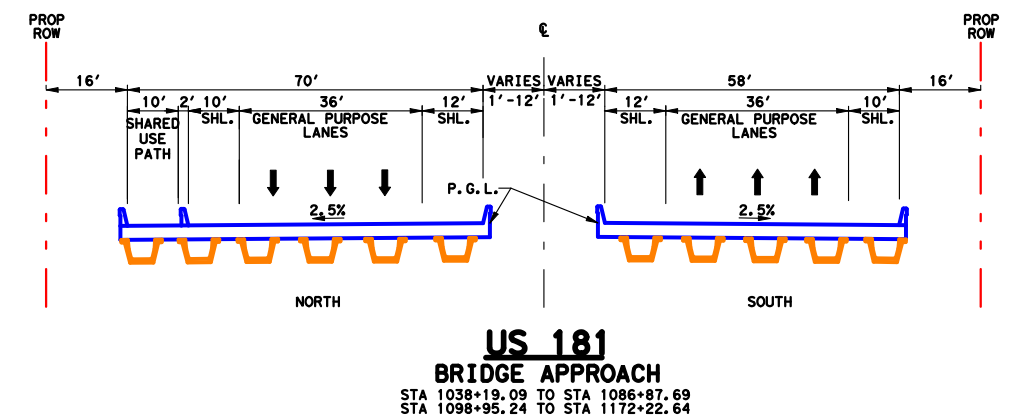

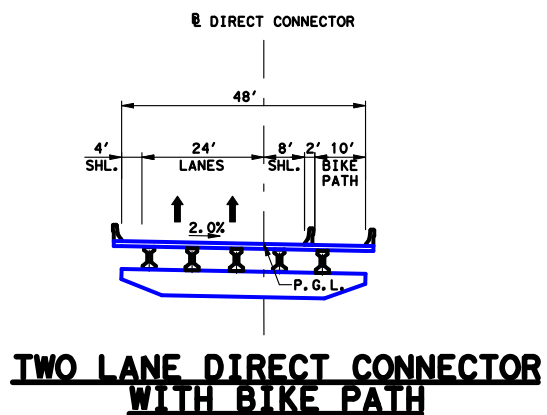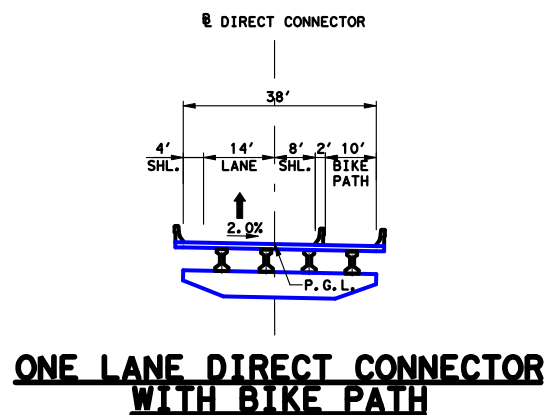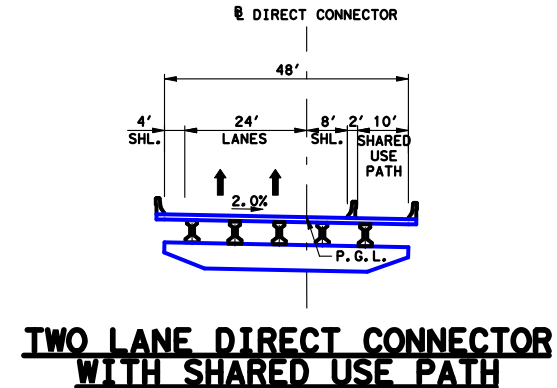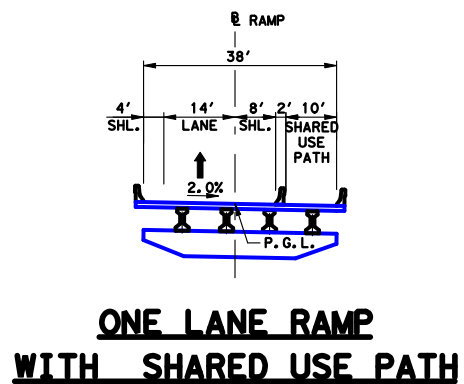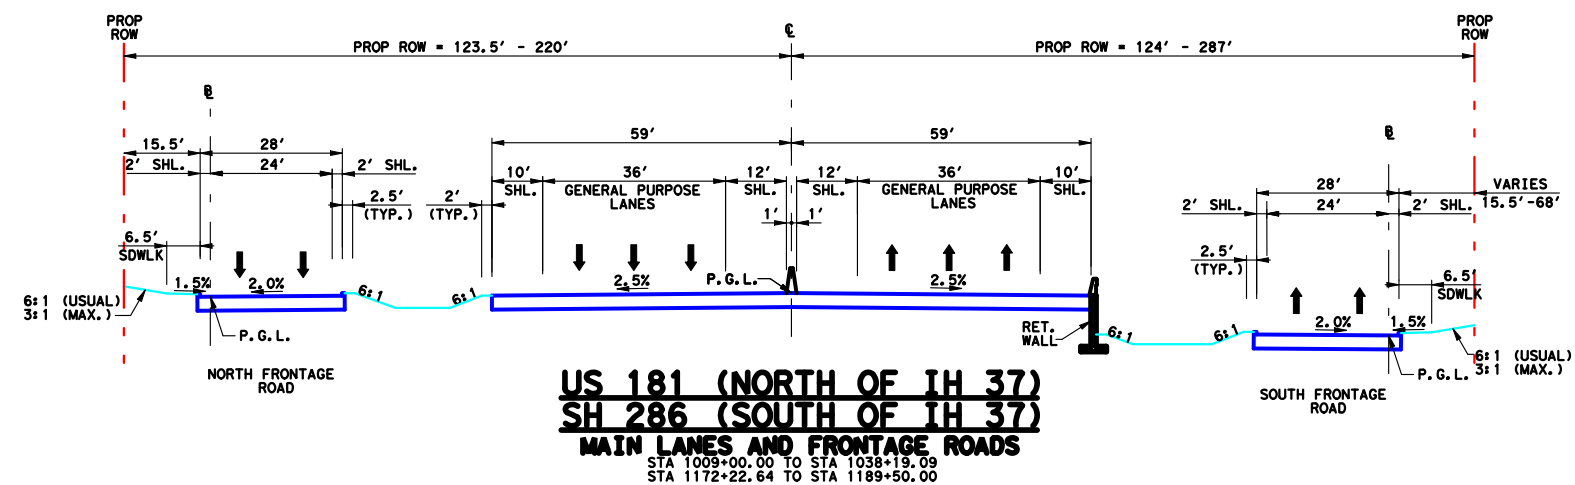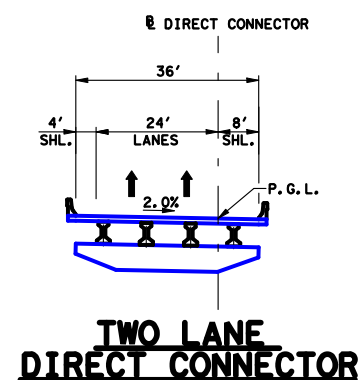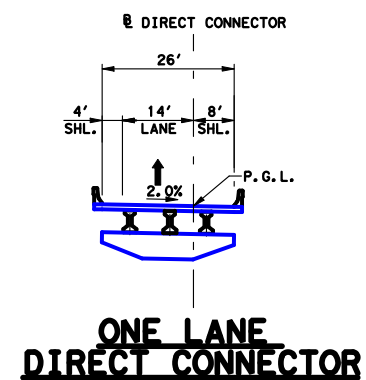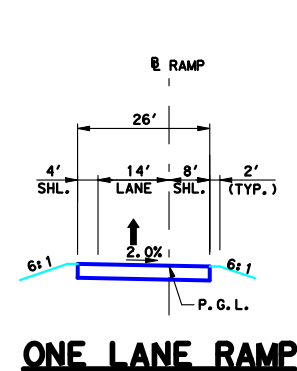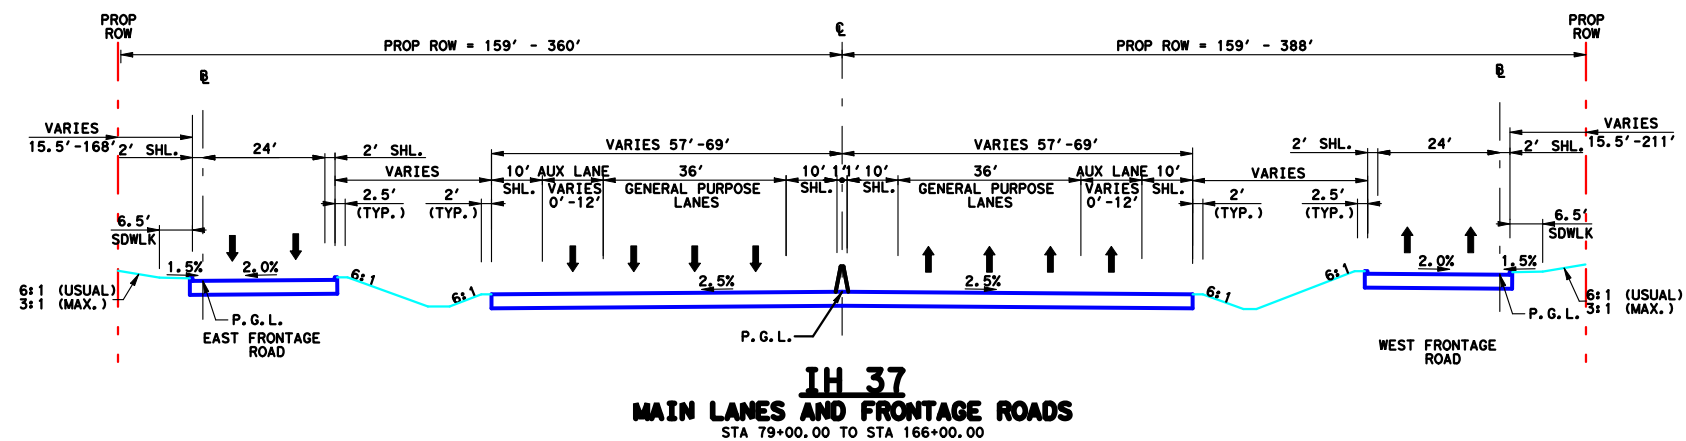



APPENDIX D - PROPOSED TYPICAL SECTIONS  
ORANGE ALTERNATIVE  
US 181 Harbor Bridge Draft  
Environmental Impact Statement  
CSJ 0101-06-095

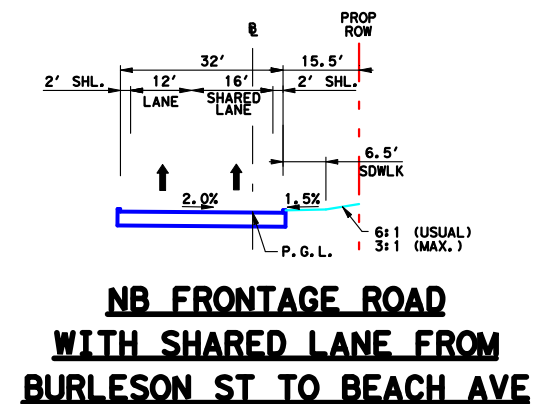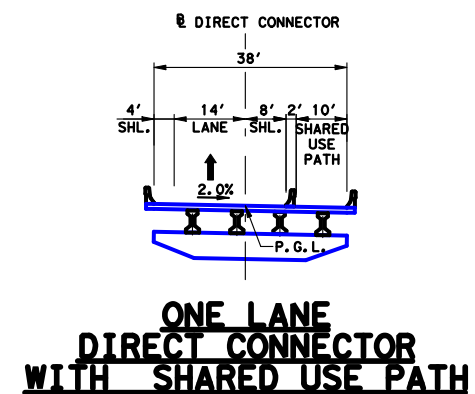

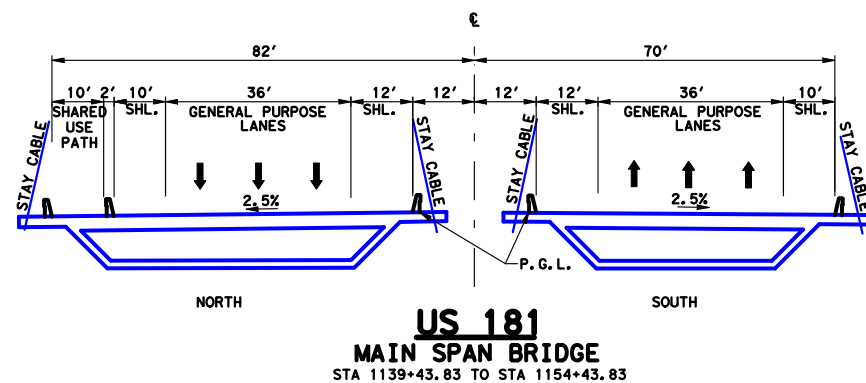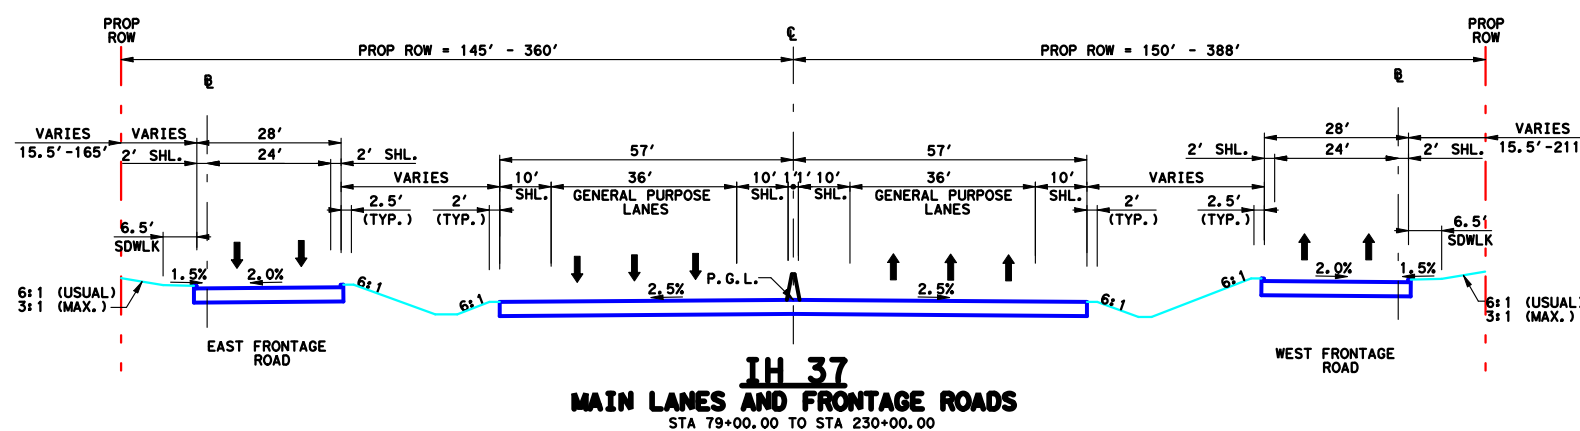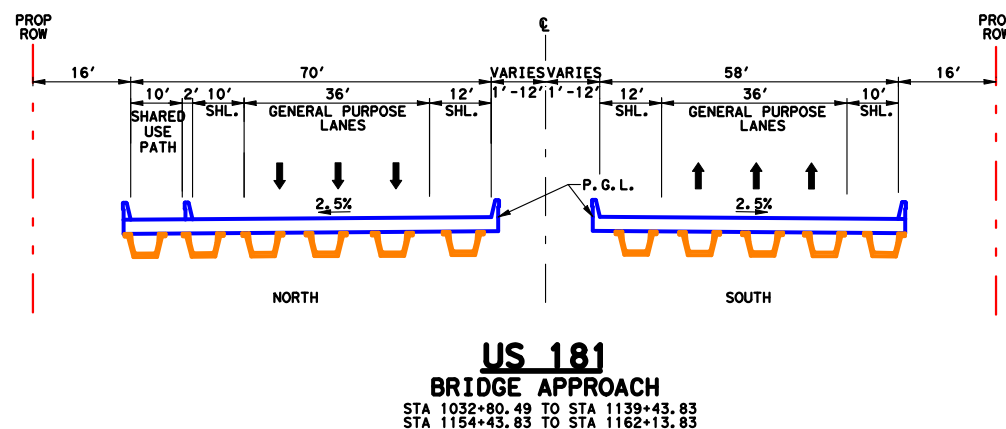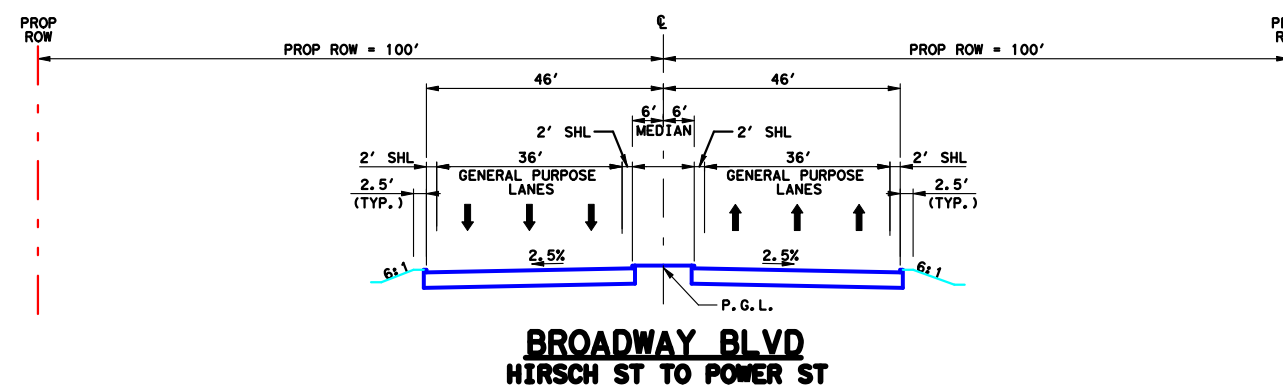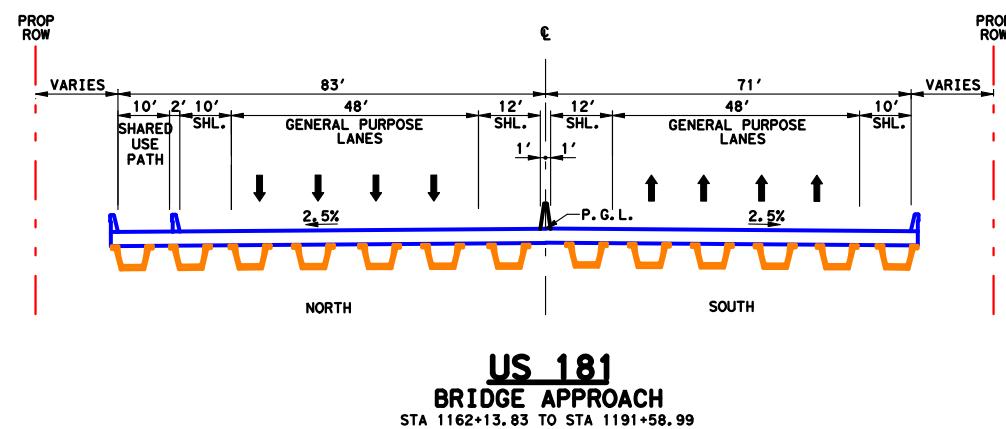
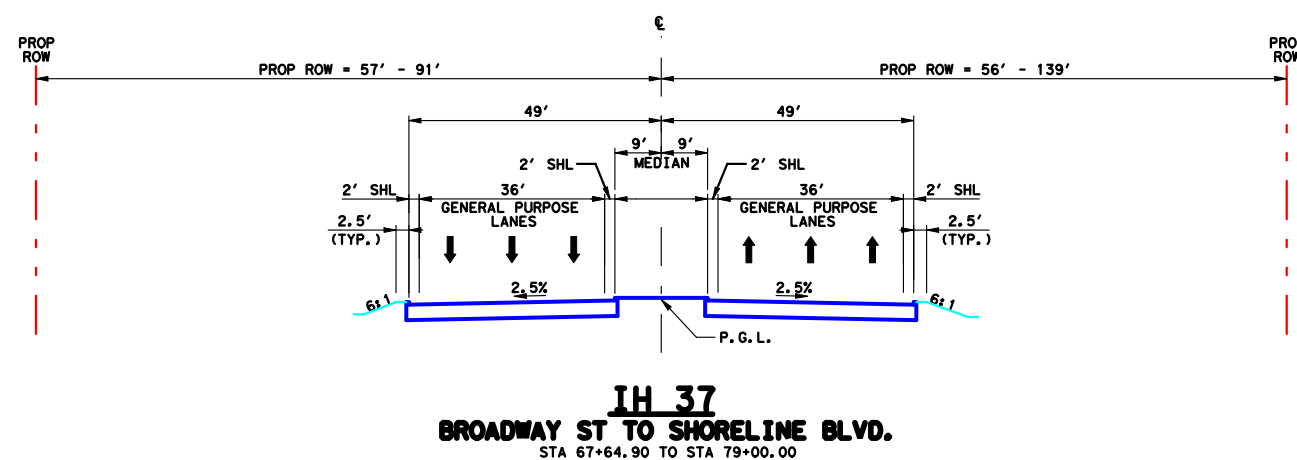
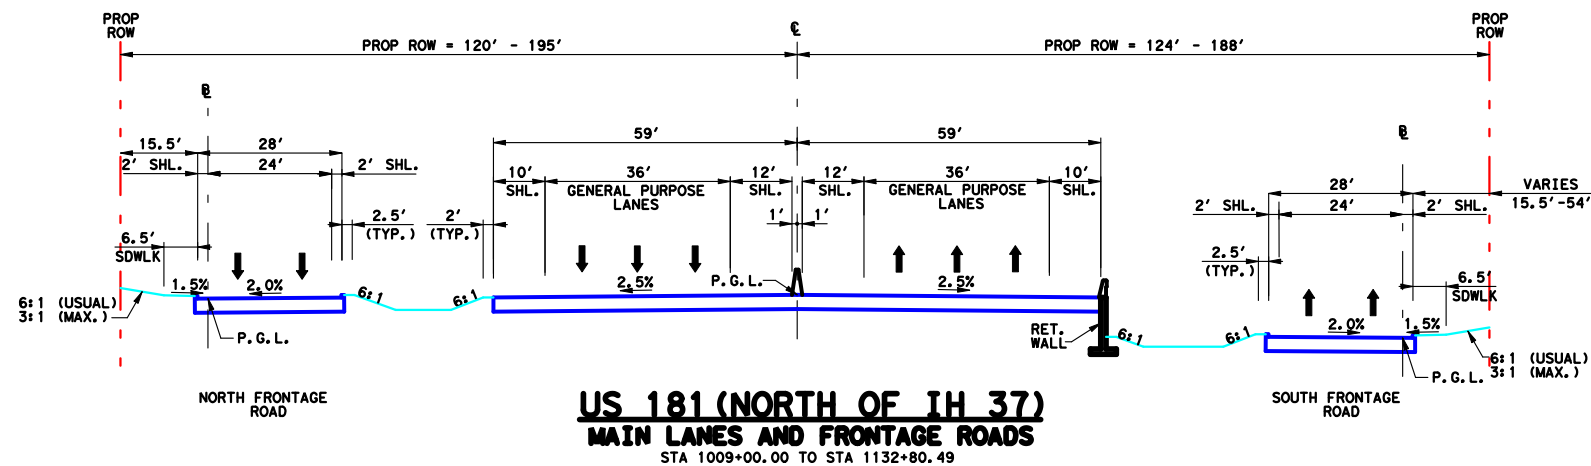


## APPENDIX D - PROPOSED TYPICAL SECTIONS WEST ALTERNATIVE


US 181 Harbor Bridge Draft  
Environmental Impact Statement  
CSJ 0101-06-095

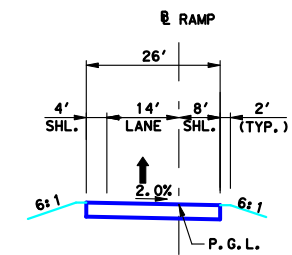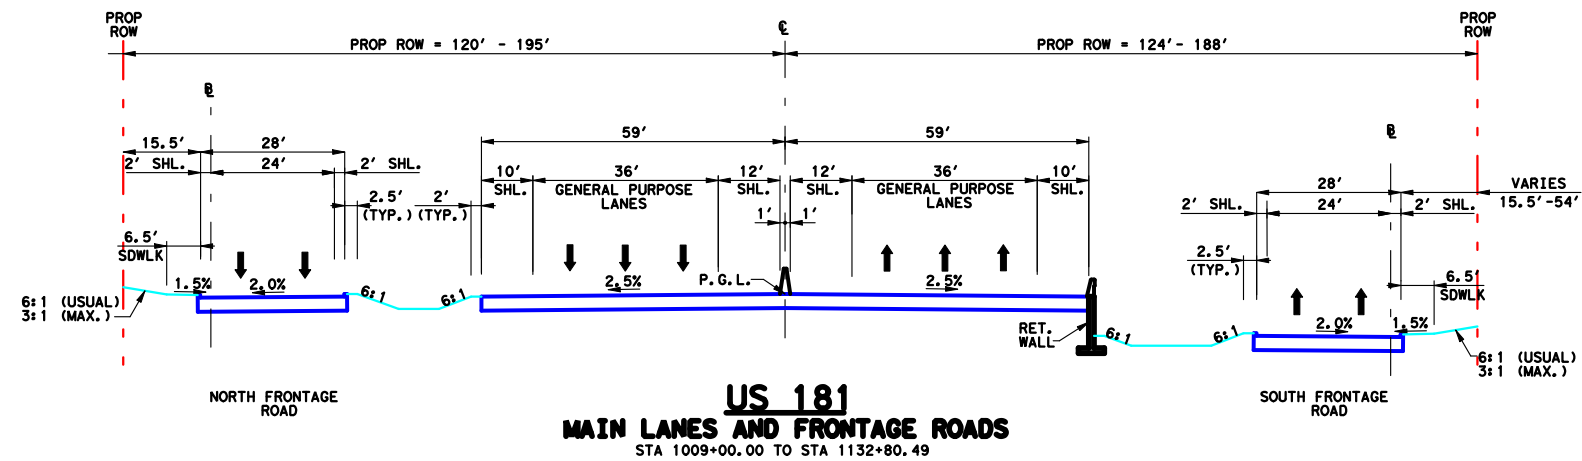


**ONE LANE RAMP**

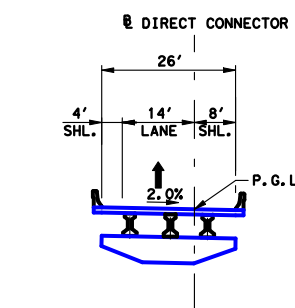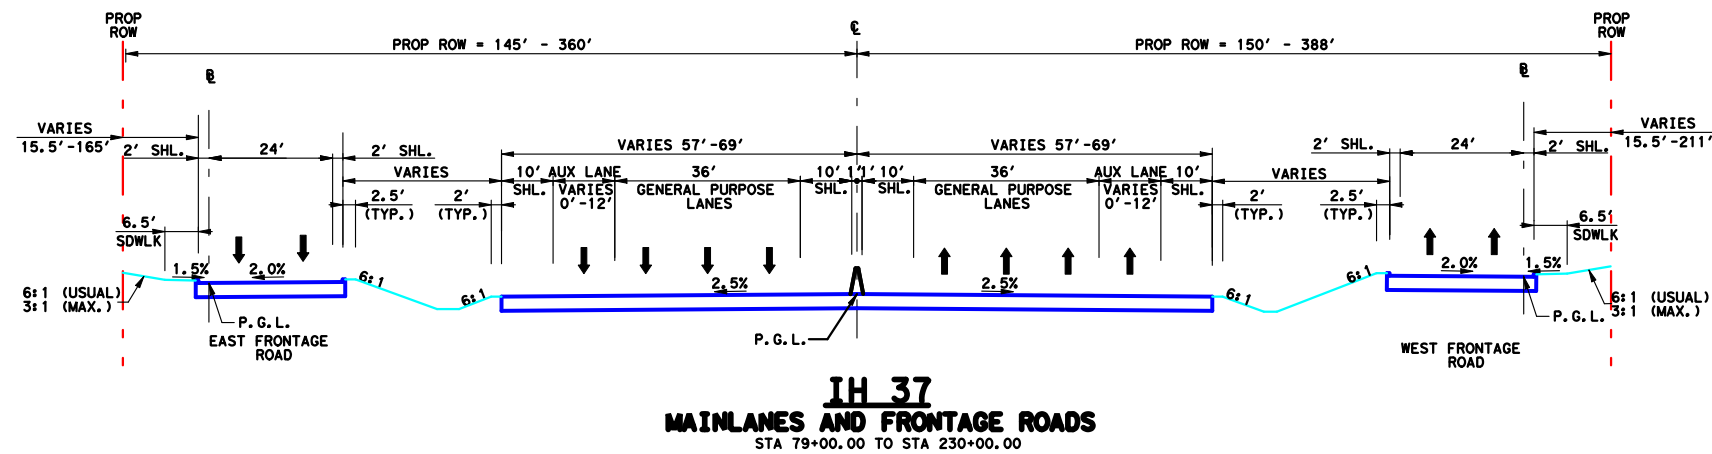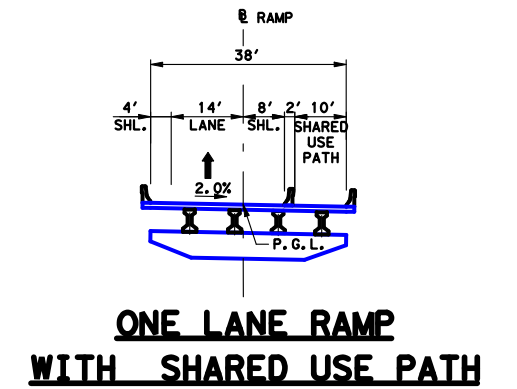

**ONE LANE  
DIRECT CONNECTOR**

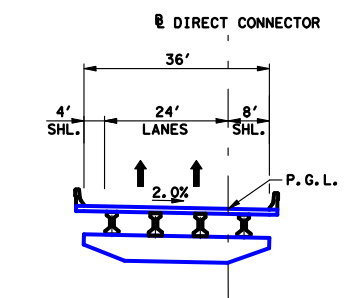


**TWO LANE  
DIRECT CONNECTOR**

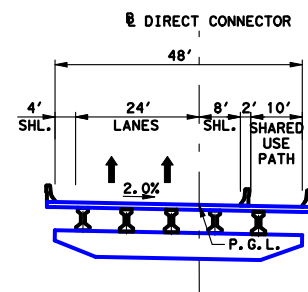

**TWO LANE DIRECT CONNECTOR  
WITH BIKE PATH**

# APPENDIX D - PROPOSED TYPICAL SECTIONS WEST ALTERNATIVE

US 181 Harbor Bridge Draft  
Environmental Impact Statement  
CSJ 0101-06-095

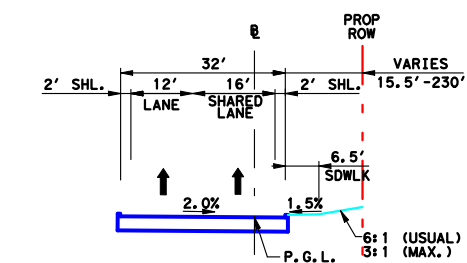

**NB FRONTAGE ROAD  
WITH SHARED LANE FROM  
BURLESON ST TO BEACH AVE**